



Obex Drawing Register

Standard Drawings

Velfac - Projecting window, SFS, Brick cladding



Drawing Register

Standard Drawings

Velfac – Projecting window, SFS, Brick cladding

Detail Type	Window System	Comments	Drawing number	Link
Sill	Velfac Std Vi200 screwed sill	Projecting window, SFS, Brick cladding (generic impregnated expanding foam tape)	PROJ-OBEX-XX-301	>
Head inc. trickle vents	Velfac Std Vi200	Projecting window, SFS, Brick cladding (generic impregnated expanding foam tape)	PROJ-OBEX-XX-302	>
Jamb	Velfac Std Vi200	Projecting window, SFS, Brick cladding (generic impregnated expanding foam tape)	PROJ-OBEX-XX-300	>

OBEX CORTEX AVCL TAPED AND SEALED TO THE INTERNAL PERIMETER SEALING MEMBRANE OR VICE-VERSA TO SUIT ON SITE SEQUENCING. MIN OVERLAP 20mm** 50mm PREFERRED.

NOTE: MIN. BONDED LAP OF ISM ONTO POROUS SURFACE IS 100mm

BUILDING REGULATIONS PART L:2021, L1(a):421 REQUIREMENT. DISTINCT AND SEPARATE INTERNAL PERIMETER AIR SEALING TAPE OBEX CORTEX 0531FR AIR AND VAPOUR TAPE (SELF ADHESIVE).

ALL LUGS AND SUPPORT MECHANISMS ARE JOB SPECIFIC AND MUST BE FULLY ENGINEERED BY OTHERS TO ENSURE ANY PRODUCT MOVEMENT IS WITHIN SYSTEM AND REGULATION LIMITS.

DOUBLE SKIN OF 12.5mm PLASTERBOARD TO CONCEAL THE INITIAL 20mm CONNECTION OF THE INTERNAL PERIMETER SEALING MEMBRANE (CORTEX 0531FR AIR AND VAPOUR TAPE)

OBEX CORTEX BREATHER MEMBRANE TAPED AND SEALED TO THE WINDOW SYSTEM OR OBEX CORTEX INTERFACE SEALING MEMBRANE WITH SYSTEM APPROVED OBEX CORTEX 0823FR UV FACADE TAPE. MIN OVERLAP 50MM. SEE DRAWING SPECIFIC NOTES FOR OPTIONS

INTERFACE SEALING MEMBRANE OPTIONS:

1. OBEX CORTEX EPDM MEMBRANE SYSTEM (FOR NON-RELEVANT BUILDINGS ONLY)
2. OBEX CORTEX 0860 SELF-ADHESIVE EPDM MEMBRANE SYSTEM (FOR NON-RELEVANT BUILDINGS ONLY)
3. OBEX CORTEX 0500FR CLASS B ISM SYSTEM - B-S3,D0
4. OBEX CORTEX 0560FR CLASS B SELF-ADHESIVE ISM SYSTEM - B-S3,D0
5. OBEX CORTEX 0200FR CLASS A2 ISM SYSTEM - A2-S1,D0

OBEX CORTEX ISM SYSTEM APPLIED TO WINDOW SYSTEM AND SHEATHING BOARD IN ACCORDANCE WITH OBEX RECOMMENDATIONS

NOTE: DUE TO FULL COVER NATURE OF VELFAC LUG, LUG MUST BE FULLY SEALED AND WEATHER TIGHT TO FRAME ON INSTALL.

RECOMMENDED OBEX CORTEX 0230FR CLASS A2 or OBEX CORTEX 0530FR CLASS B AIR AND VAPOUR CONTROL MEMBRANE. APPLIED IN ACCORDANCE WITH OBEX RECOMMENDATIONS WITH CORTEX 0825FR BREATHER AND VCL INSTALLATION KIT.

RECOMMENDED OBEX CORTEX 0270FR CLASS A1 SCORE'N'SNAP CEMENT AGGREGATE SHEATHING OR SIMILAR APPROVED SHEATHING BY OTHERS. ALWAYS OBEX ADHESIVE COMPARABILITY.

20.0 MIN. BONDED LAP

50.0 MIN. TO 100.0 MAX BONDED LAP

50.0 MIN. BONDED LAP

FIRE BARRIER AS PROJECT SPECIFICATION

45.0

10.0±4

OBEX CORTEX 0100FR CLASS B DPC. APPLIED IN ACCORDANCE WITH OBEX RECOMMENDATIONS WITH OBEX CORTEX 0771FR CLASS B PASTE ADHESIVE

FILLER: E.G. LOOSE PACKED MINERAL WOOL

GAP BETWEEN WINDOW AND STRUCTURE TO BE SET IN ACCORDANCE WITH ARCHITECTURAL INTENT. WHILE ALSO ENSURING IT IS WITHIN CHOSEN SILICONE SYSTEM or TAPE SYSTEM JOINT PARAMETERS.

BREATHER MEMBRANE OPTIONS:

1. CORTEX 0520FR CLASS B, W1 (BLACK)
2. CORTEX 0521FR CLASS B, W1 SELF ADHESIVE (BLACK)
3. CORTEX 0223FR UV CLASS A2, W1 (SILVER)
4. CORTEX 0221FR CLASS A2, W2 (BLACK)
5. CORTEX 0220FR CLASS A1, W2.

BREATHER MEMBRANES ARE APPLIED IN ACCORDANCE WITH OBEX RECOMMENDATIONS WITH CORTEX 0825FR BREATHER AND VCL KIT.

PRIMARY WEATHER SEAL. BY OTHERS. TYPICALLY IMPREGNATED EXPANDING FOAM or PREMIUM SILICONE SEALANT WITH BACKING ROD

DISCLAIMER:

DO NOT SCALE FROM DRAWING. THIS DRAWING IS INDICATIVE ONLY. IT IS NOT TO BE USED FOR CONSTRUCTION PURPOSES IN ANY WAY. THE DRAWING CAN ONLY BE USED AS A GUIDE FOR SELECTION AND PLACEMENT OF OBEX CORTEX FR BUILDING PROTECTION MEMBRANES AND INTERFACE SEALING MEMBRANES.

- Drawing Specific Notes:
1. Windows and Structure sealed using OBEX CORTEX "Through-Wall" sealing system.
 2. ISM options:
 - 2.1. Option A
 - 2.2. Option B
 - 2.3. Option C
 3. Minimum bond / lap dimensions should be strictly adhered to. Noting that precise building, workmanship and installation is required to ensure minimum lap dimensions are adequately sealed. In all situations the maximum lap should be used as a design and installation priority. Minimum dimensions to be used as an absolute last resort / option.

Drawing Title:
VELFAC Window
Brick / SFS Structure
Indicative Jamb Detail

Revision: 01 Scale: 1 : 2 @ A3

Drawing Number: PROJ-OBEX-XX-DR-300

Drawn By: TTL Date Drawn: 13.03.2025



Drawn by TimTech Ltd under the guidance and instruction of OBEX Protection Ltd.

DISCLAIMER:

DO NOT SCALE FROM DRAWING. THIS DRAWING IS INDICATIVE ONLY. IT IS NOT TO BE USED FOR CONSTRUCTION PURPOSES IN ANY WAY. THE DRAWING CAN ONLY BE USED AS A GUIDE FOR SELECTION AND PLACEMENT OF OBEX CORTEX FR BUILDING PROTECTION MEMBRANES AND INTERFACE SEALING MEMBRANES.

INTERFACE SEALING MEMBRANE OPTIONS:

1. OBEX CORTEX EPDM MEMBRANE SYSTEM (FOR NON-RELEVANT BUILDINGS ONLY)
2. OBEX CORTEX 0860 SELF-ADHESIVE EPDM MEMBRANE SYSTEM (FOR NON-RELEVANT BUILDINGS ONLY)
3. OBEX CORTEX 0500FR CLASS B ISM SYSTEM - B-S3,D0
4. OBEX CORTEX 0560FR CLASS B SELF-ADHESIVE ISM SYSTEM - B-S3,D0
5. OBEX CORTEX 0200FR CLASS A2 ISM SYSTEM - A2-S1,D0

OBEX CORTEX ISM SYSTEM APPLIED TO WINDOW SYSTEM AND SHEATHING BOARD IN ACCORDANCE WITH OBEX RECOMMENDATIONS

FILLER: E.G. LOOSE PACKED MINERAL WOOL

PRIMARY WEATHER SEAL BY OTHERS. TYPICALLY IMPREGNATED EXPANDING FOAM or PREMIUM SILICONE SEALANT WITH BACKING ROD

GAP TO BRICK REVEAL EITHER SIDE OF CILL PROFILE TO BE SEALED WITH IMPREGNATED EXPANDING FOAM or PREMIUM SILICONE SEALANT WITH BACKING ROD.

GAP BETWEEN WINDOW AND STRUCTURE TO BE SET IN ACCORDANCE WITH ARCHITECTURAL INTENT. WHILE ALSO ENSURING IT IS WITHIN CHOSEN SILICONE SYSTEM or TAPE SYSTEM JOINT PARAMETERS.

FIRE BARRIER AS PROJECT SPECIFICATION

ALL LUGS AND SUPPORT MECHANISMS ARE JOB SPECIFIC AND MUST BE FULLY ENGINEERED BY OTHERS TO ENSURE ANY PRODUCT MOVEMENT IS WITHIN SYSTEM AND REGULATION LIMITS.

OBEX CORTEX 0100FR CLASS B DPC. APPLIED IN ACCORDANCE WITH OBEX RECOMMENDATIONS WITH OBEX CORTEX 0771FR CLASS B PASTE ADHESIVE

RECOMMENDED OBEX CORTEX 0270FR CLASS A1 SCORE'N'SNAP CEMENT AGGREGATE SHEATHING OR SIMILAR APPROVED SHEATHING BY OTHERS. ALWAYS OBEX ADHESIVE COMPARABILITY.

RECOMMENDED OBEX CORTEX 0230FR CLASS A2 or OBEX CORTEX 0530FR CLASS B AIR AND VAPOUR CONTROL MEMBRANE. APPLIED IN ACCORDANCE WITH OBEX RECOMMENDATIONS WITH CORTEX 0825FR BREATHER AND VCL INSTALLATION KIT.

BREATHER MEMBRANE OPTIONS:

1. CORTEX 0520FR CLASS B, W1 (BLACK)
2. CORTEX 0521FR CLASS B, W1 SELF ADHESIVE (BLACK)
3. CORTEX 0223FR UV CLASS A2, W1 (SILVER)
4. CORTEX 0221FR CLASS A2, W2 (BLACK)
5. CORTEX 0220FR CLASS A1, W2.

BREATHER MEMBRANES ARE APPLIED IN ACCORDANCE WITH OBEX RECOMMENDATIONS WITH CORTEX 0825FR BREATHER AND VCL KIT.

BUILDING REGULATIONS PART L:2021, L1(a):421 REQUIREMENT. DISTINCT AND SEPARATE INTERNAL PERIMETER AIR SEALING TAPE OBEX CORTEX 0531FR AIR AND VAPOUR TAPE (SELF ADHESIVE).

DOUBLE SKIN OF 12.5mm PLASTERBOARD TO CONCEAL THE INITIAL 20mm CONNECTION OF THE INTERNAL PERIMETER SEALING MEMBRANE (CORTEX 0531FR AIR AND VAPOUR TAPE)

20.0 LAP MIN.

50.0 MIN BONDED LAP

50.0 MIN. TO 100.0 MAX BONDED LAP

45.0

OBEX CORTEX BREATHER MEMBRANE TAPED AND SEALED TO THE WINDOW SYSTEM OR OBEX CORTEX INTERFACE SEALING MEMBRANE WITH SYSTEM APPROVED OBEX CORTEX 0823FR UV FACADE TAPE. MIN OVERLAP 50MM. SEE DRAWING SPECIFIC NOTES FOR OPTIONS

NOTE: MIN. BONDED LAP OF ISM ONTO POROUS SURFACE IS 100mm

- Drawing Specific Notes:
1. Windows and Structure sealed using OBEX CORTEX "Through-Wall" sealing system.
 2. ISM options:
 - 2.1. Option A
 - 2.2. Option B
 - 2.3. Option C
 3. Minimum bond / lap dimensions should be strictly adhered to. Noting that precise building, workmanship and installation is required to ensure minimum lap dimensions are adequately sealed. In all situations the maximum lap should be used as a design and installation priority. Minimum dimensions to be used as an absolute last resort / option.

Drawing Title:
VELFAC Window
Brick / SFS Structure
Indicative Jamb Detail

Revision: 01 Scale: 1 : 2 @ A3

Drawing Number: PROJ-OBEX-XX-DR-301

Drawn By: TTL Date Drawn: 13.03.2025



Drawn by TimTech Ltd under the guidance and instruction of OBEX Protection Ltd.

BREATHER MEMBRANE OPTIONS:
 1. CORTEX 0520FR CLASS B, W1 (BLACK)
 2. CORTEX 0521FR CLASS B, W1 SELF ADHESIVE (BLACK)
 3. CORTEX 0223FR UV CLASS A2, W1 (SILVER)
 4. CORTEX 0221FR CLASS A2, W2 (BLACK)
 5. CORTEX 0220FR CLASS A1, W2.
 BREATHER MEMBRANES ARE APPLIED IN ACCORDANCE WITH OBEX RECOMMENDATIONS WITH CORTEX 0825FR BREATHER AND VCL KIT.

RECOMMENDED OBEX CORTEX 0230FR CLASS A2 or OBEX CORTEX 0530FR CLASS B AIR AND VAPOUR CONTROL MEMBRANE. APPLIED IN ACCORDANCE WITH OBEX RECOMMENDATIONS WITH CORTEX 0825FR BREATHER AND VCL INSTALLATION KIT.

RECOMMENDED OBEX CORTEX 0270FR CLASS A1 SCORE'N'SNAP CEMENT AGGREGATE SHEATHING OR SIMILAR APPROVED SHEATHING BY OTHERS. ALWAYS OBEX ADHESIVE COMPARABILITY.

OBEX CORTEX 0100FR CLASS B DPC. APPLIED IN ACCORDANCE WITH OBEX RECOMMENDATIONS WITH OBEX CORTEX 0771FR CLASS B PASTE ADHESIVE


FIRE BARRIER AS PROJECT SPECIFICATION

FILLER: E.G. LOOSE PACKED MINERAL WOOL

PRIMARY WEATHER SEAL. BY OTHERS. TYPICALLY IMPREGNATED EXPANDING FOAM or PREMIUM SILICONE SEALANT WITH BACKING ROD

GAP BETWEEN WINDOW AND STRUCTURE TO BE SET IN ACCORDANCE WITH ARCHITECTURAL INTENT. WHILE ALSO ENSURING IT IS WITHIN CHOSEN SILICONE SYSTEM or TAPE SYSTEM JOINT PARAMETERS.

OBEX CORTEX CLASS A2 OR CLASS B EXTERNAL INTERFACE SEALING MEMBRANE (ISM) BONDED WITH THE APPROPRIATE PASTE ADHESIVE. A SELF ADHESIVE CLASS B OPTION MAY ALSO BE CONSIDERED. MINIMUM BOND TO THE GLAZED FRAME IS 20MM, 30MM IS PREFERRED. MINIMUM BONDED LAP TO POROUS BACKING WALL SUBSTRATES IS 100MM, 50MM FOR NON POROUS. AN APPROPRIATE NON FLAMMABLE OBEX PRIMER SHOULD BE USED ON POROUS SUBSTRATES. ALL ADHESIVE BONDS MUST BE THOROUGHLY CONSOLIDATED BY APPLYING PRESSURE WITH A STURDY SEAM ROLLER.

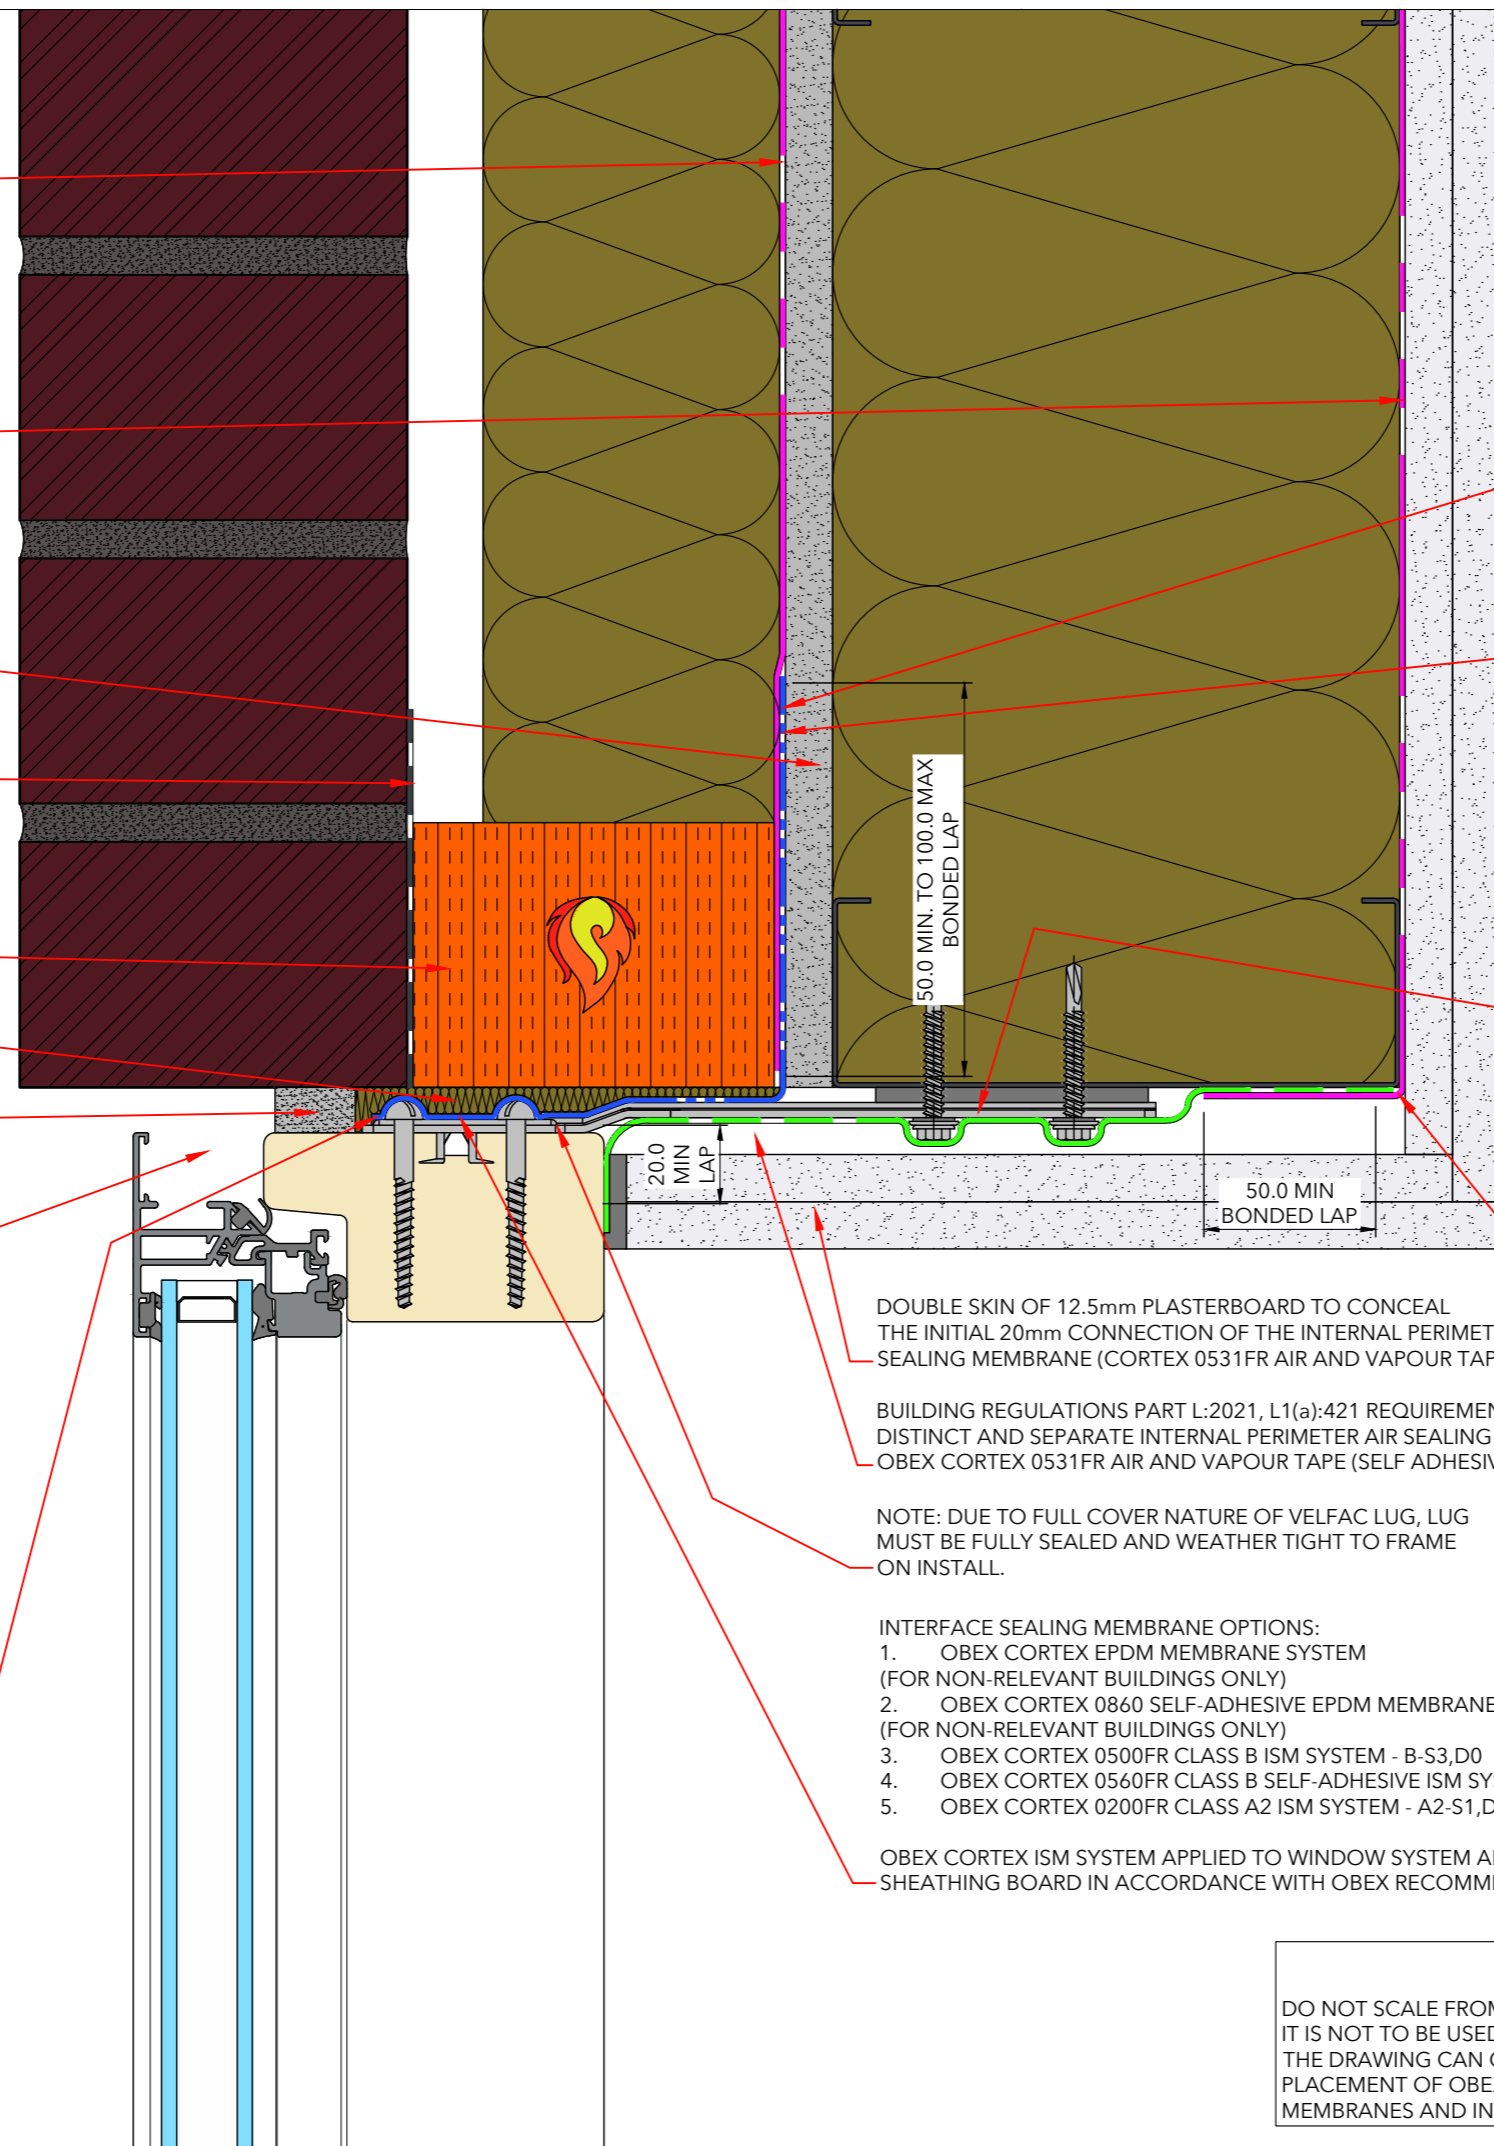

NOTE: MIN. BONDED LAP OF ISM ONTO POROUS SURFACE IS 100mm

OBEX CORTEX BREATHER MEMBRANE TAPED AND SEALED TO THE WINDOW SYSTEM OR OBEX CORTEX INTERFACE SEALING MEMBRANE WITH SYSTEM APPROVED OBEX CORTEX 0823FR UV FACADE TAPE. MIN OVERLAP 50MM. SEE DRAWING SPECIFIC NOTES FOR OPTIONS

ALL LUGS AND SUPPORT MECHANISMS ARE JOB SPECIFIC AND MUST BE FULLY ENGINEERED BY OTHERS TO ENSURE ANY PRODUCT MOVEMENT IS WITHIN SYSTEM AND REGULATION LIMITS.

VAPOUR BARRIER TAPED AND SEALED TO THE MARGIN OF THE INTERNAL AIR AND VAPOUR TAPE (ISM), WITH SYSTEM APPROVED CORTEX 0823 UV AND FACADE TAPE. MIN OVERLAP 50mm.

DOUBLE SKIN OF 12.5mm PLASTERBOARD TO CONCEAL THE INITIAL 20mm CONNECTION OF THE INTERNAL PERIMETER SEALING MEMBRANE (CORTEX 0531FR AIR AND VAPOUR TAPE)

BUILDING REGULATIONS PART L:2021, L1(a):421 REQUIREMENT. DISTINCT AND SEPARATE INTERNAL PERIMETER AIR SEALING TAPE OBEX CORTEX 0531FR AIR AND VAPOUR TAPE (SELF ADHESIVE).

NOTE: DUE TO FULL COVER NATURE OF VELFAC LUG, LUG MUST BE FULLY SEALED AND WEATHER TIGHT TO FRAME ON INSTALL.

- INTERFACE SEALING MEMBRANE OPTIONS:
1. OBEX CORTEX EPDM MEMBRANE SYSTEM (FOR NON-RELEVANT BUILDINGS ONLY)
 2. OBEX CORTEX 0860 SELF-ADHESIVE EPDM MEMBRANE SYSTEM (FOR NON-RELEVANT BUILDINGS ONLY)
 3. OBEX CORTEX 0500FR CLASS B ISM SYSTEM - B-S3,D0
 4. OBEX CORTEX 0560FR CLASS B SELF-ADHESIVE ISM SYSTEM - B-S3,D0
 5. OBEX CORTEX 0200FR CLASS A2 ISM SYSTEM - A2-S1,D0

OBEX CORTEX ISM SYSTEM APPLIED TO WINDOW SYSTEM AND SHEATHING BOARD IN ACCORDANCE WITH OBEX RECOMMENDATIONS

DISCLAIMER:
 DO NOT SCALE FROM DRAWING. THIS DRAWING IS INDICATIVE ONLY. IT IS NOT TO BE USED FOR CONSTRUCTION PURPOSES IN ANY WAY. THE DRAWING CAN ONLY BE USED AS A GUIDE FOR SELECTION AND PLACEMENT OF OBEX CORTEX FR BUILDING PROTECTION MEMBRANES AND INTERFACE SEALING MEMBRANES.

- Drawing Specific Notes:
1. Windows and Structure sealed using OBEX CORTEX "Through-Wall" sealing system.
 2. ISM options:
 - 2.1. Option A
 - 2.2. Option B
 - 2.3. Option C
 3. Minimum bond / lap dimensions should be strictly adhered to. Noting that precise building, workmanship and installation is required to ensure minimum lap dimensions are adequately sealed. In all situations the maximum lap should be used as a design and installation priority. Minimum dimensions to be used as an absolute last resort / option.

Drawing Title: VELFAC Window Brick / SFS Structure Indicative Head Detail	
Revision: 01	Scale: 1 : 2 @ A3
Drawing Number: PROJ-OBEX-XX-DR-302	
Drawn By: TTL	Date Drawn: 13.03.2025



Drawn by TimTech Ltd under the guidance and instruction of OBEX Protection Ltd.